
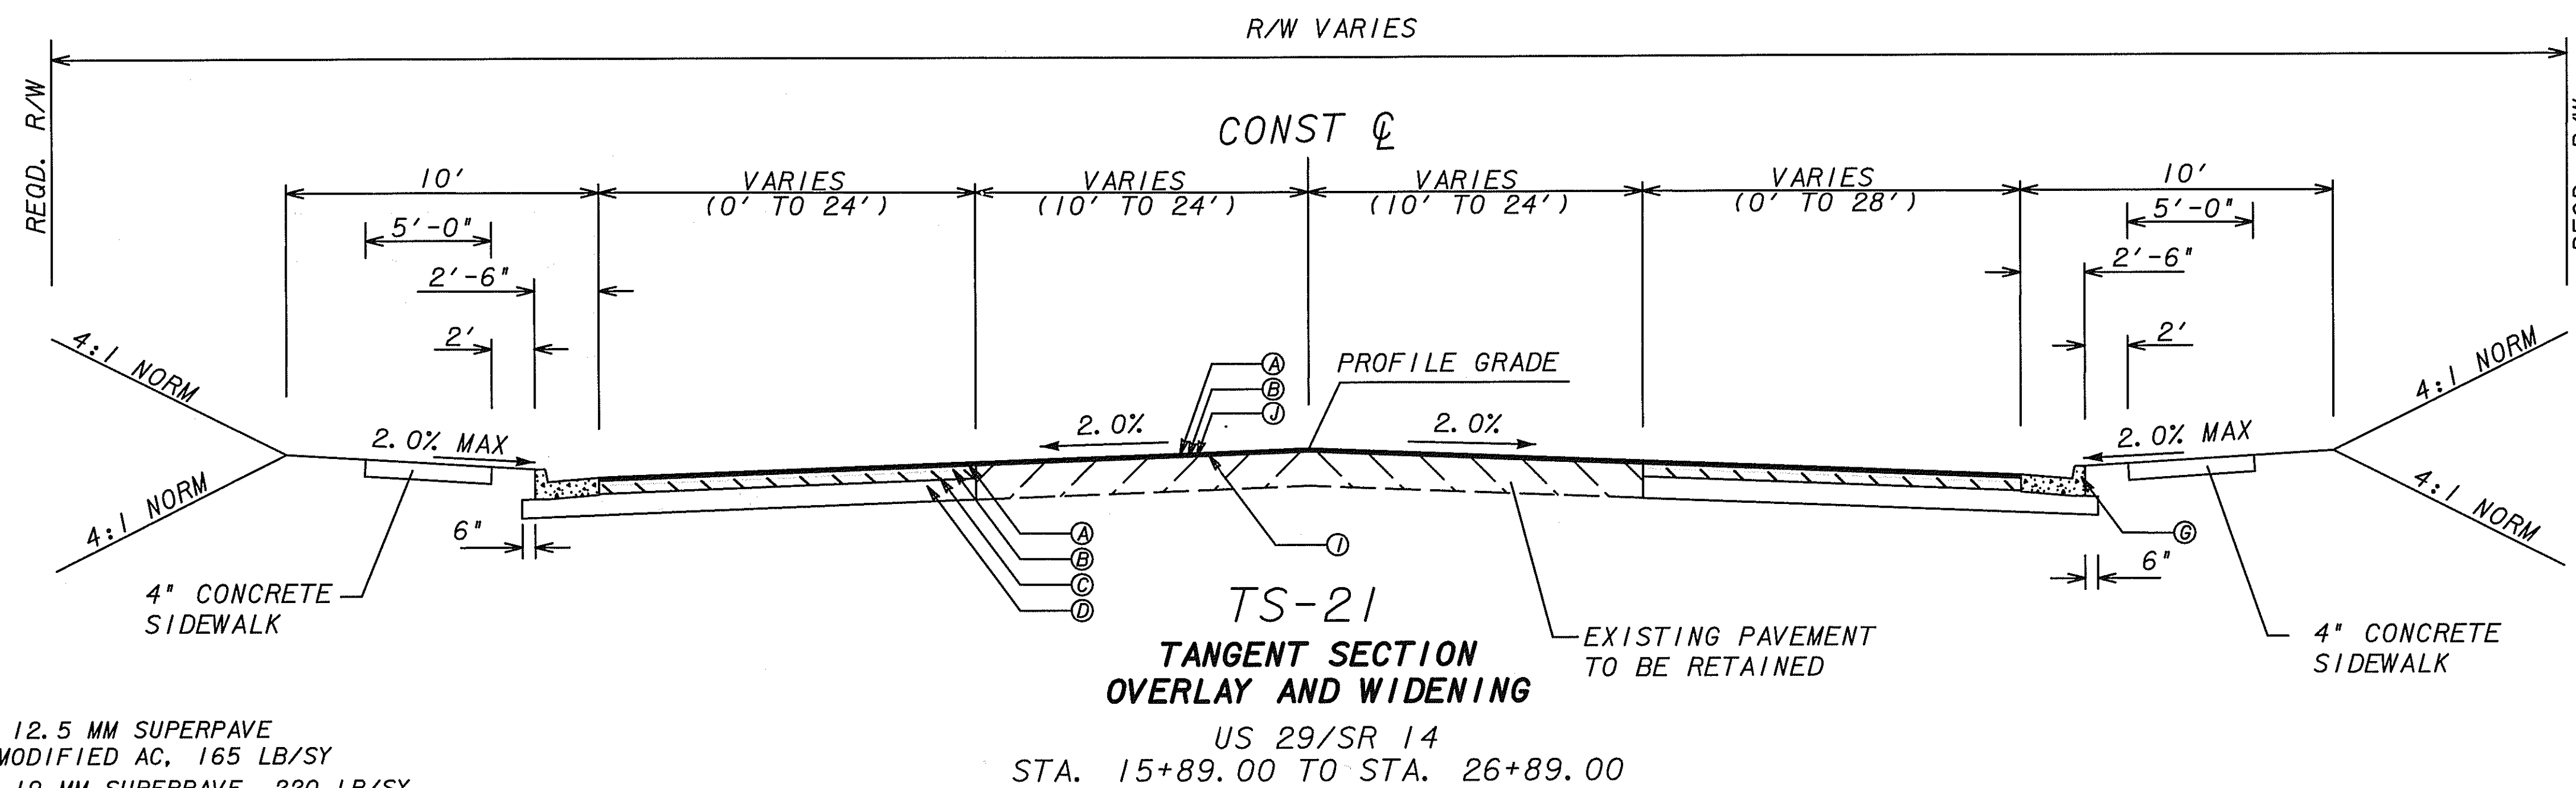


# VOID

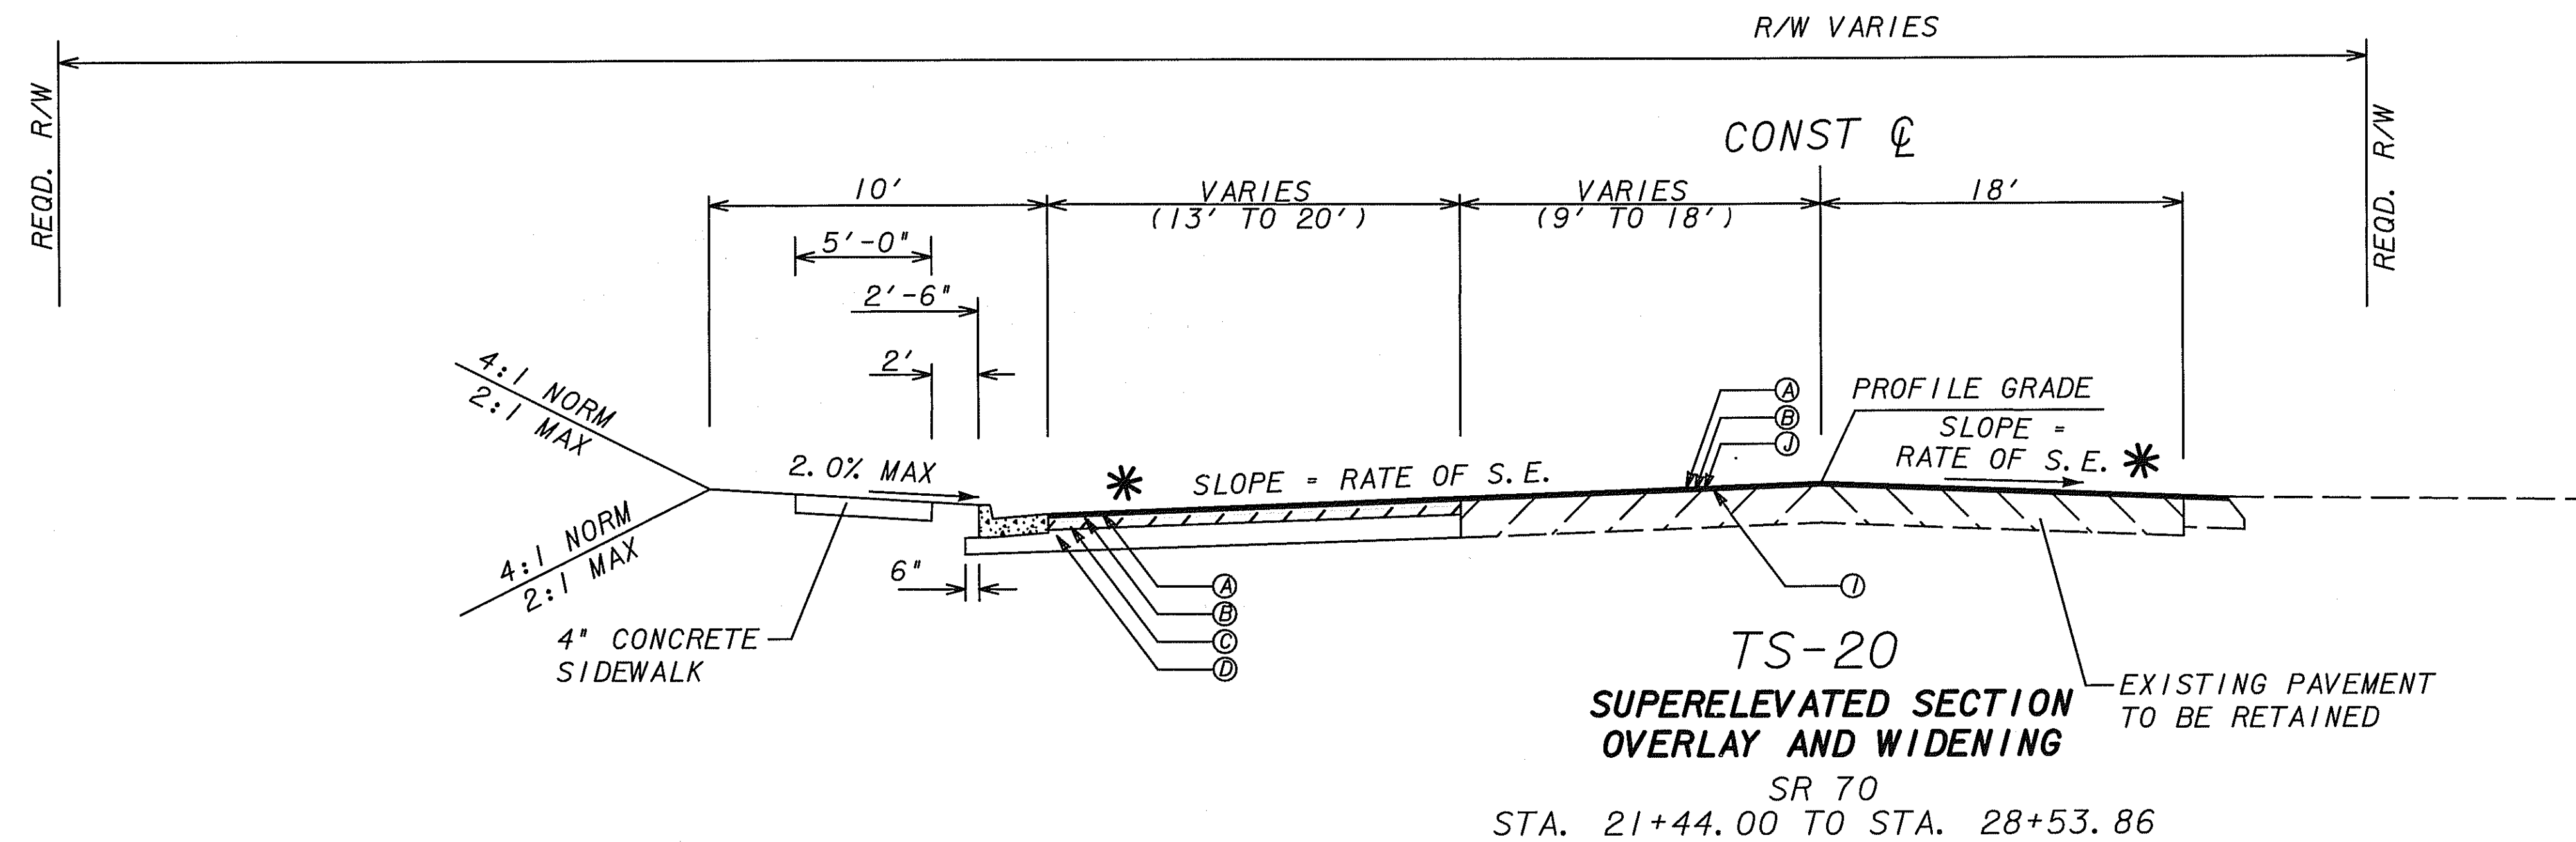

#### REQUIRED PAVEMENT

- Ⓐ ASPHALTIC CONCRETE 12.5 MM SUPERPAVE INCLUDING POLYMER MODIFIED AC, 165 LB/SY
- Ⓑ ASPHALTIC CONCRETE 19 MM SUPERPAVE, 220 LB/SY
- Ⓒ ASPHALTIC CONCRETE 25 MM SUPERPAVE, 880 LB/SY
- Ⓓ GRADED AGGREGATE BASE, 12 IN
- Ⓔ ASPHALTIC CONCRETE 25 MM SUPERPAVE, 440 LB/SY
- Ⓕ GRADED AGGREGATE BASE, 14 IN
- Ⓖ CONC. CURB AND GUTTER, 8 IN X 30 IN, TYPE 2 FACE
- Ⓗ CONC. CURB AND GUTTER, 8 IN X 30 IN, TYPE 7 FACE
- Ⓘ ASPHALTIC CONCRETE LEVELING, AS REQ'D
- Ⓢ MILL PAVEMENT 1 1/2"

△ SLOPE EQUALS 6.00% OR RATE OF SE WHICHEVER IS GREATER

\* SLOPE VARIES SEE PLANS

#### NOTES:

1. LOCATION OF EXISTING PAVEMENT VARIES WITH RESPECT TO THE CONST. C
2. FOR SUPERELEVATION RATE AND LOCATIONS, SEE ROADWAY PLANS

**W**  
Wolverton & Associates  
Consulting Engineers • Land Surveyors  
4760 Superior Parkway • Suite 100 • Atlanta, Georgia 30347  
Phone 770 451-0999 • Fax 770 451-9070  
www.wolverton.com

#### REVISION DATES


STATE OF GEORGIA  
DEPARTMENT OF TRANSPORTATION  
OFFICE: CONSULTANT DESIGN  
**TYPICAL SECTIONS**

DRAWING No.  
**5-12**